

EP 106 - "THE REAL THING"

TECH SCOUT - DAY ONE

THURSDAY • DEC. 15, 2022

SETS:

- **#601 - EXT STREET (CHARLIE & EMMA)**
- **#602 - INT COFFEE SHOP**
- **#603 - I/E NYC HIGH-RISE**
- **#604 - I/E MARTINDALE'S RESTAURANT**
- **#605 - EXT COLLAR BAR - ALLEY**
- **#606 - INT DELAWARE FREEPORT**
- **#607 - EXT DELAWARE FREEPORT**
- **#609 - EXT STORAGE FACILITY**

PRODUCTION DESIGNER: KEVIN BIRD • **ART DIRECTOR:** FELICITY NOVE

DATE: 12/15/2022

THE COMPANY

YOU KEEP



NOTES

SET #: 601 **SET NAME(S) -** EXT STREET (CHARLIE & EMMA)

EP# 105: - SC#: 49 / EP# 106: - SC#: 1 • LOCATION: 433 South Spring St., L.A., 90013

THE COMPANY
YOU KEEP




NOTES

SET #: 602 **SET NAME(S) -** INT COFFEE SHOP

EP# 106: - **SC#:** 7-9pt. • **LOCATION:** Tartine - 911 N. Sycamore Ave., L.A., 90038

THE COMPANY
YOU KEEP

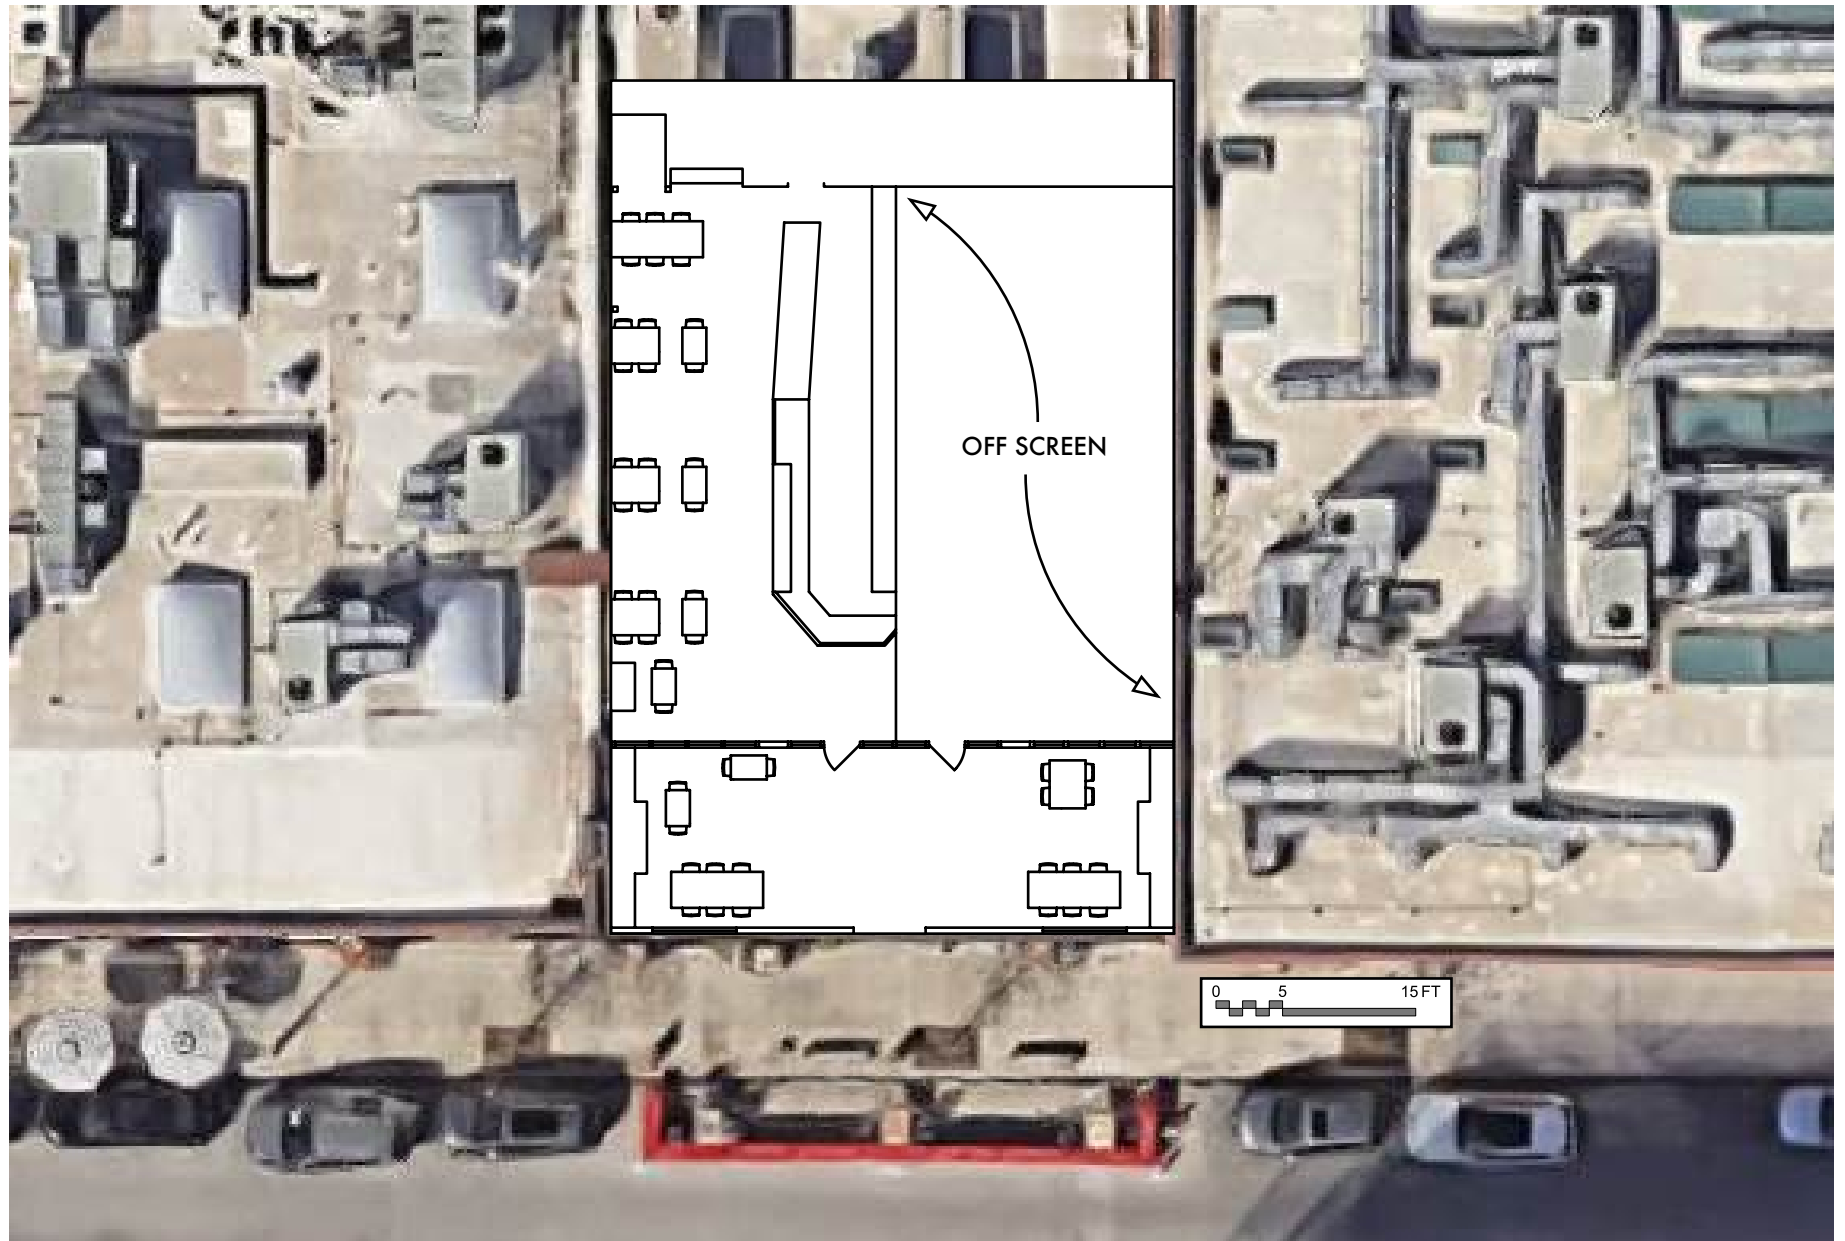

SET #: 602 **SET NAME(S) -** INT COFFEE SHOP

EP# 106: - SC#: 7-9pt. • **LOCATION:** Tartine - 911 N. Sycamore Ave., L.A., 90038

THE COMPANY
YOU KEEP



POTENTIAL LOCATION IN PENTHOUSE FOR "THE BLENNER"

NOTES




THE BLENNER

SET #: 603 **SET NAME(S)** - I/E NYC HIGH RISE - PENTHOUSE

EP# 106: - **SC#:** 13-16 • **LOCATION:** Level Apartments - 34th Fl - 888 S. Olive St., L.A., 90014



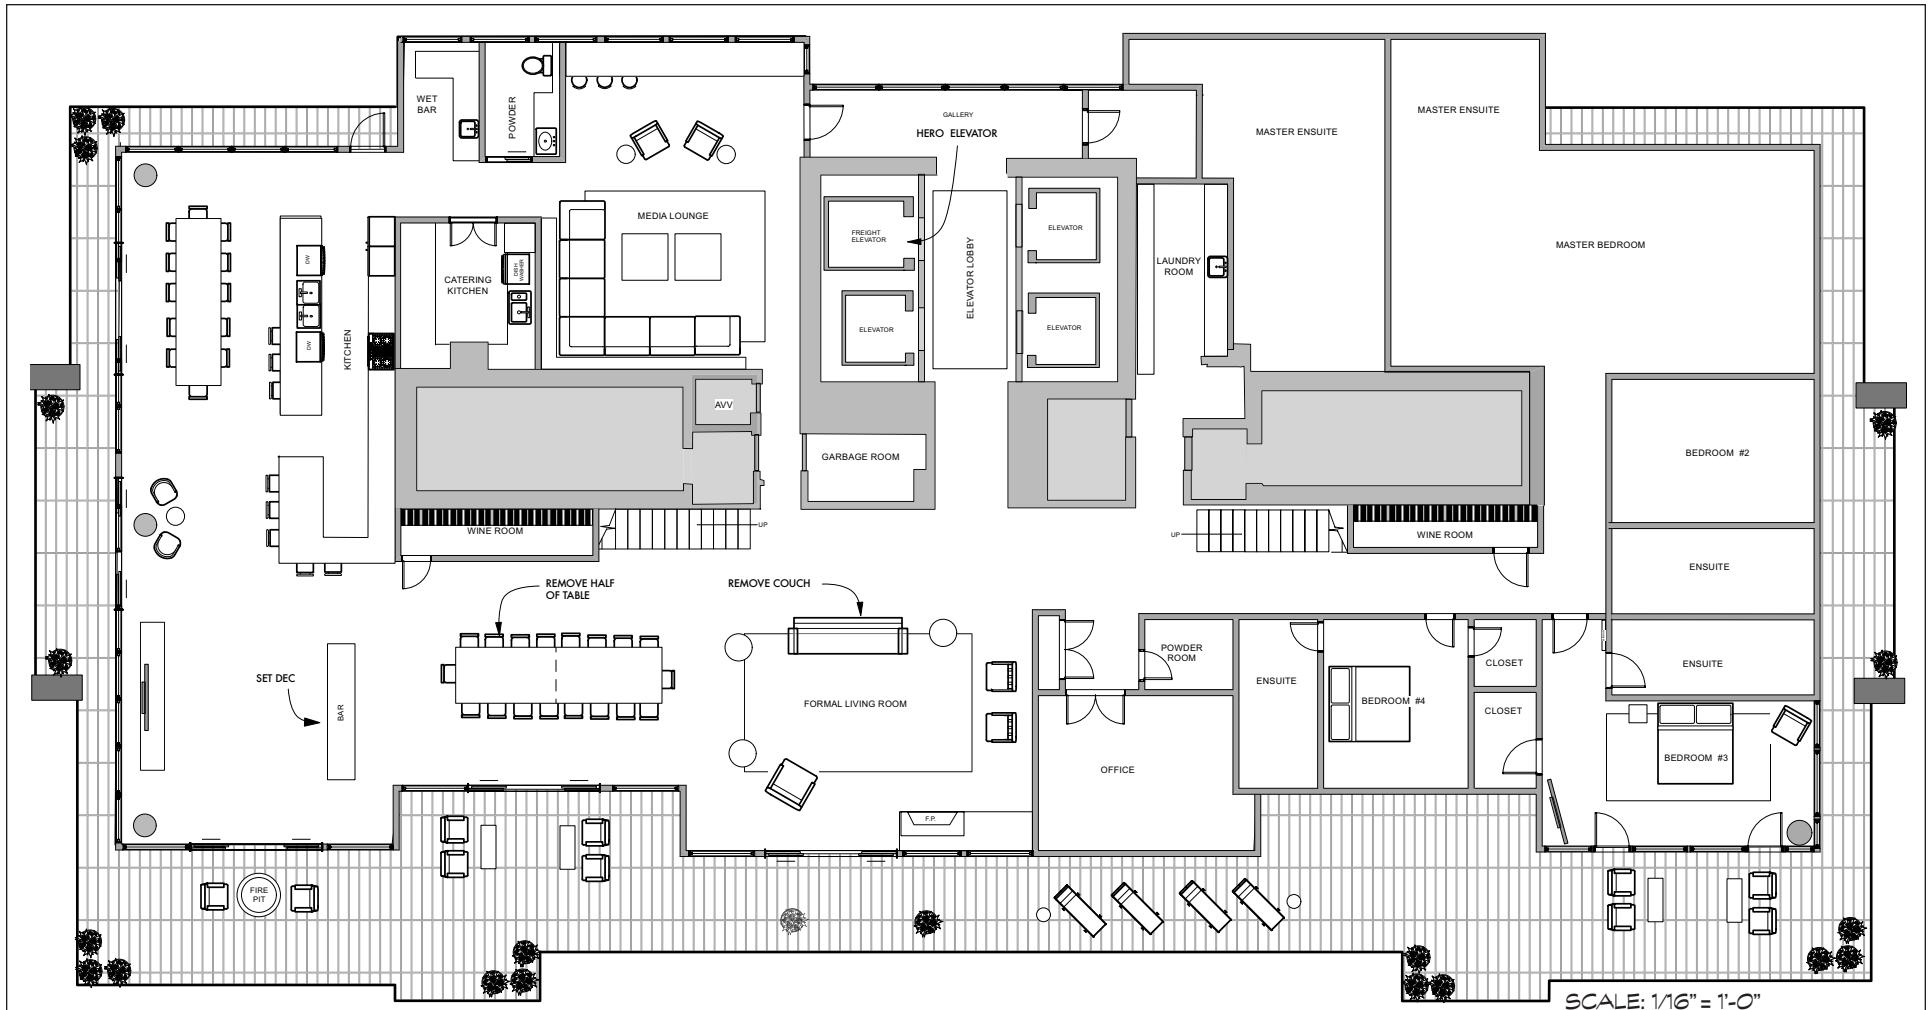


NOTES

SET #: 603 SET NAME(S) - 1/E NYC HIGH RISE - PENTHOUSE

EP# 106: - SC#: 13-16 • LOCATION: Level Apartments - 34th Fl - 888 S. Olive St., L.A., 90014

THE COMPANY
YOU KEEP

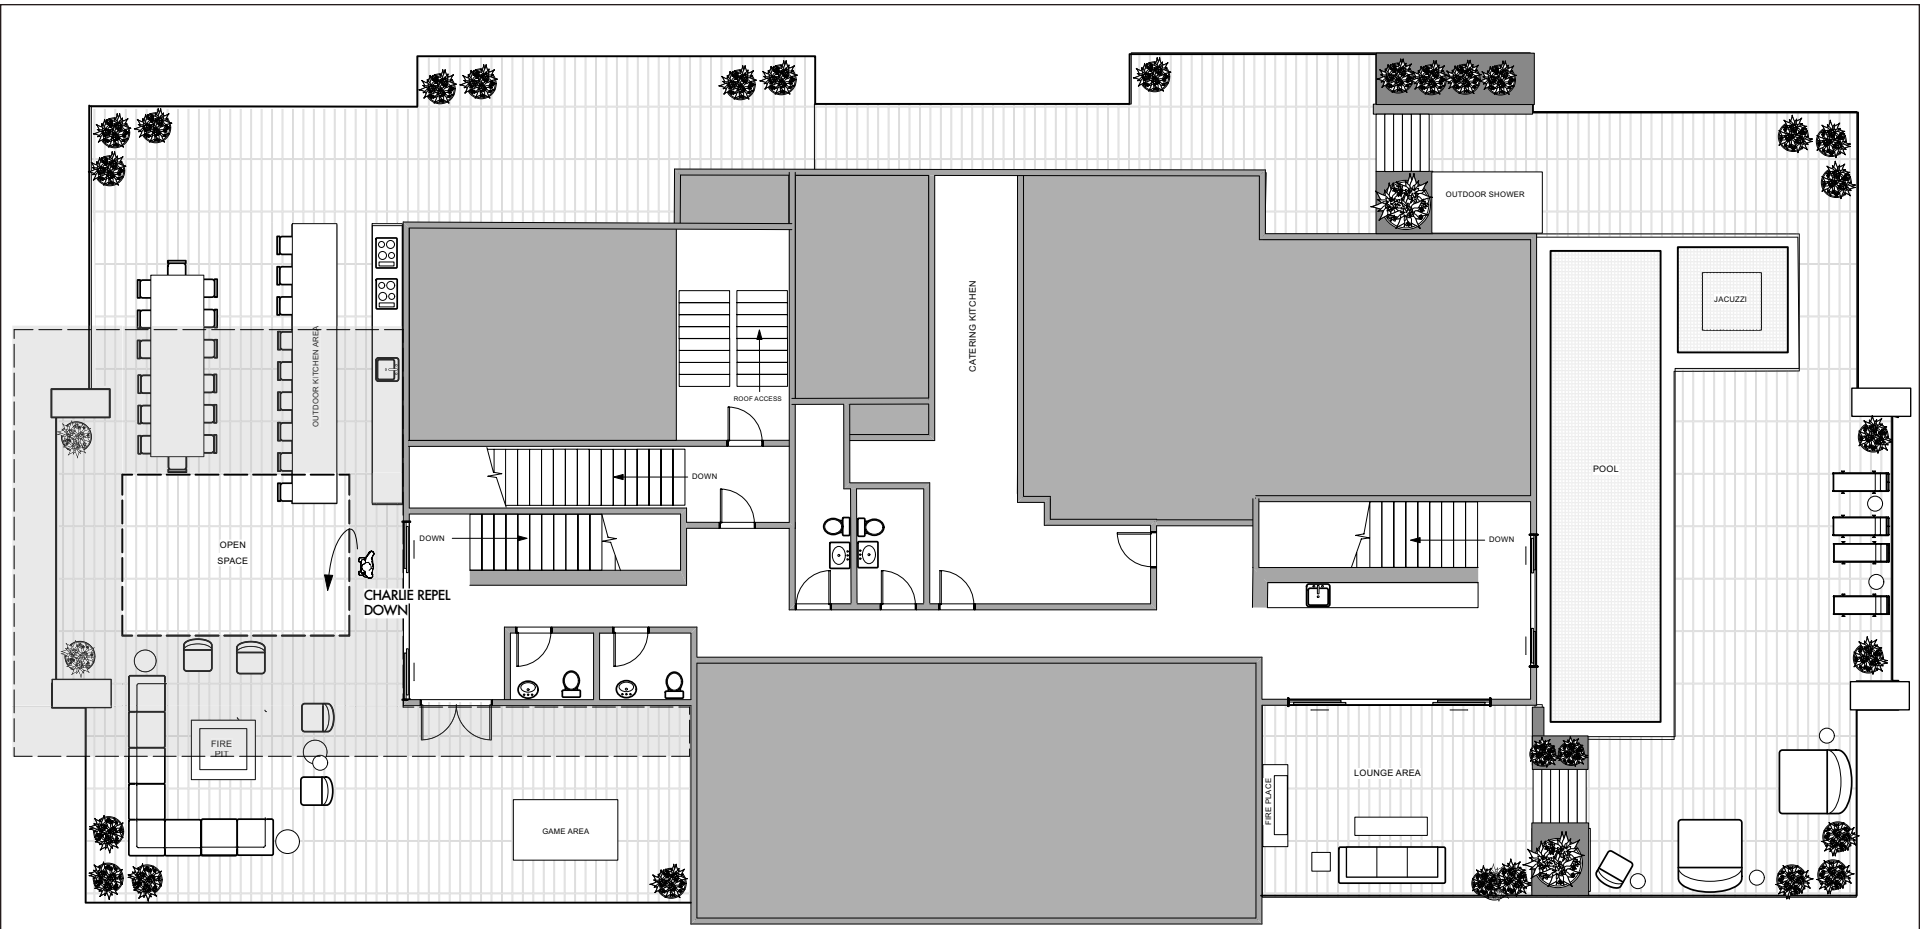

SCALE: 1/16" = 1'-0"



NOTES

SET #: 603 **SET NAME(S) -** 1/E NYC HIGH RISE - ROOF & STAIRWELL

EP# 106: - **SC#:** 21-24 • **LOCATION:** Level Apartments - 34th Fl - 888 S. Olive St., L.A., 90014

THE COMPANY
YOU KEEP

LOCATION PHOTOS

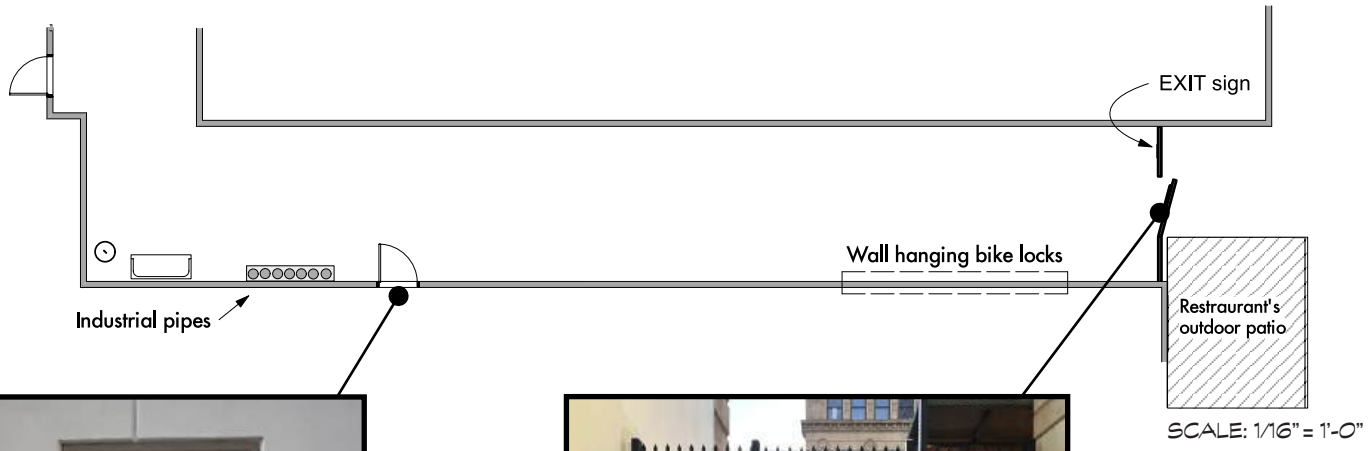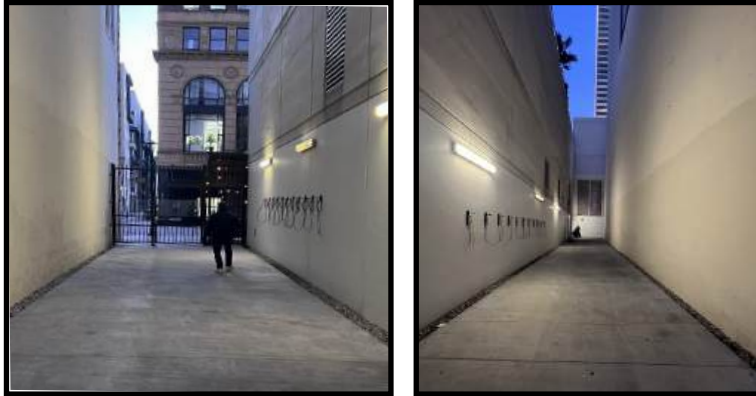

WEST 9TH STREET



HERO DOOR





EXISTING ENTRY GATE

SET #: 603 SET NAME(S) - I/E NYC HIGH RISE - STAIRWELL

EP# 106: - SC#: 19, 19pt2 • LOCATION: Level Apartments - 34th Fl - 888 S. Olive St., L.A., 90014



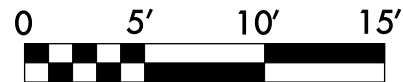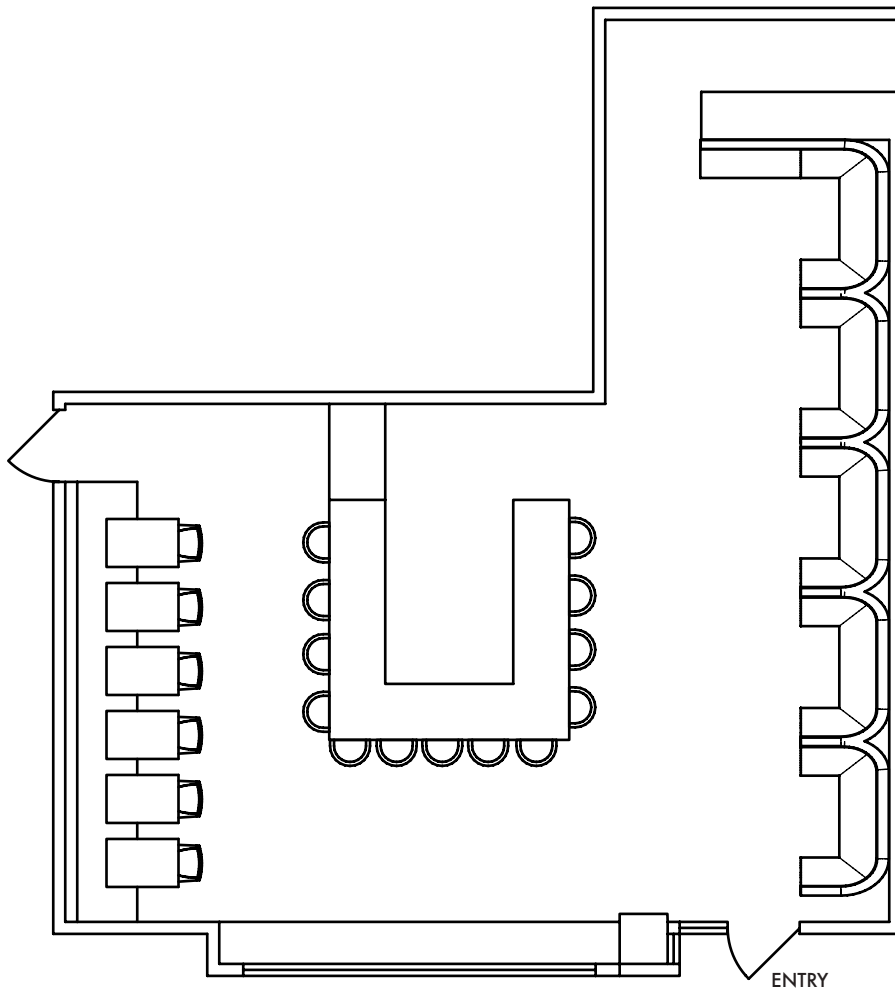


LOCATION PHOTO

NOTES

SET #: 604 **SET NAME(S)** - 1/E MARTINDALE'S RESTAURANT


EP# 106: - SC#: 25 • LOCATION: Gigi's - 904 N. Sycamore Ave., L.A., 90038

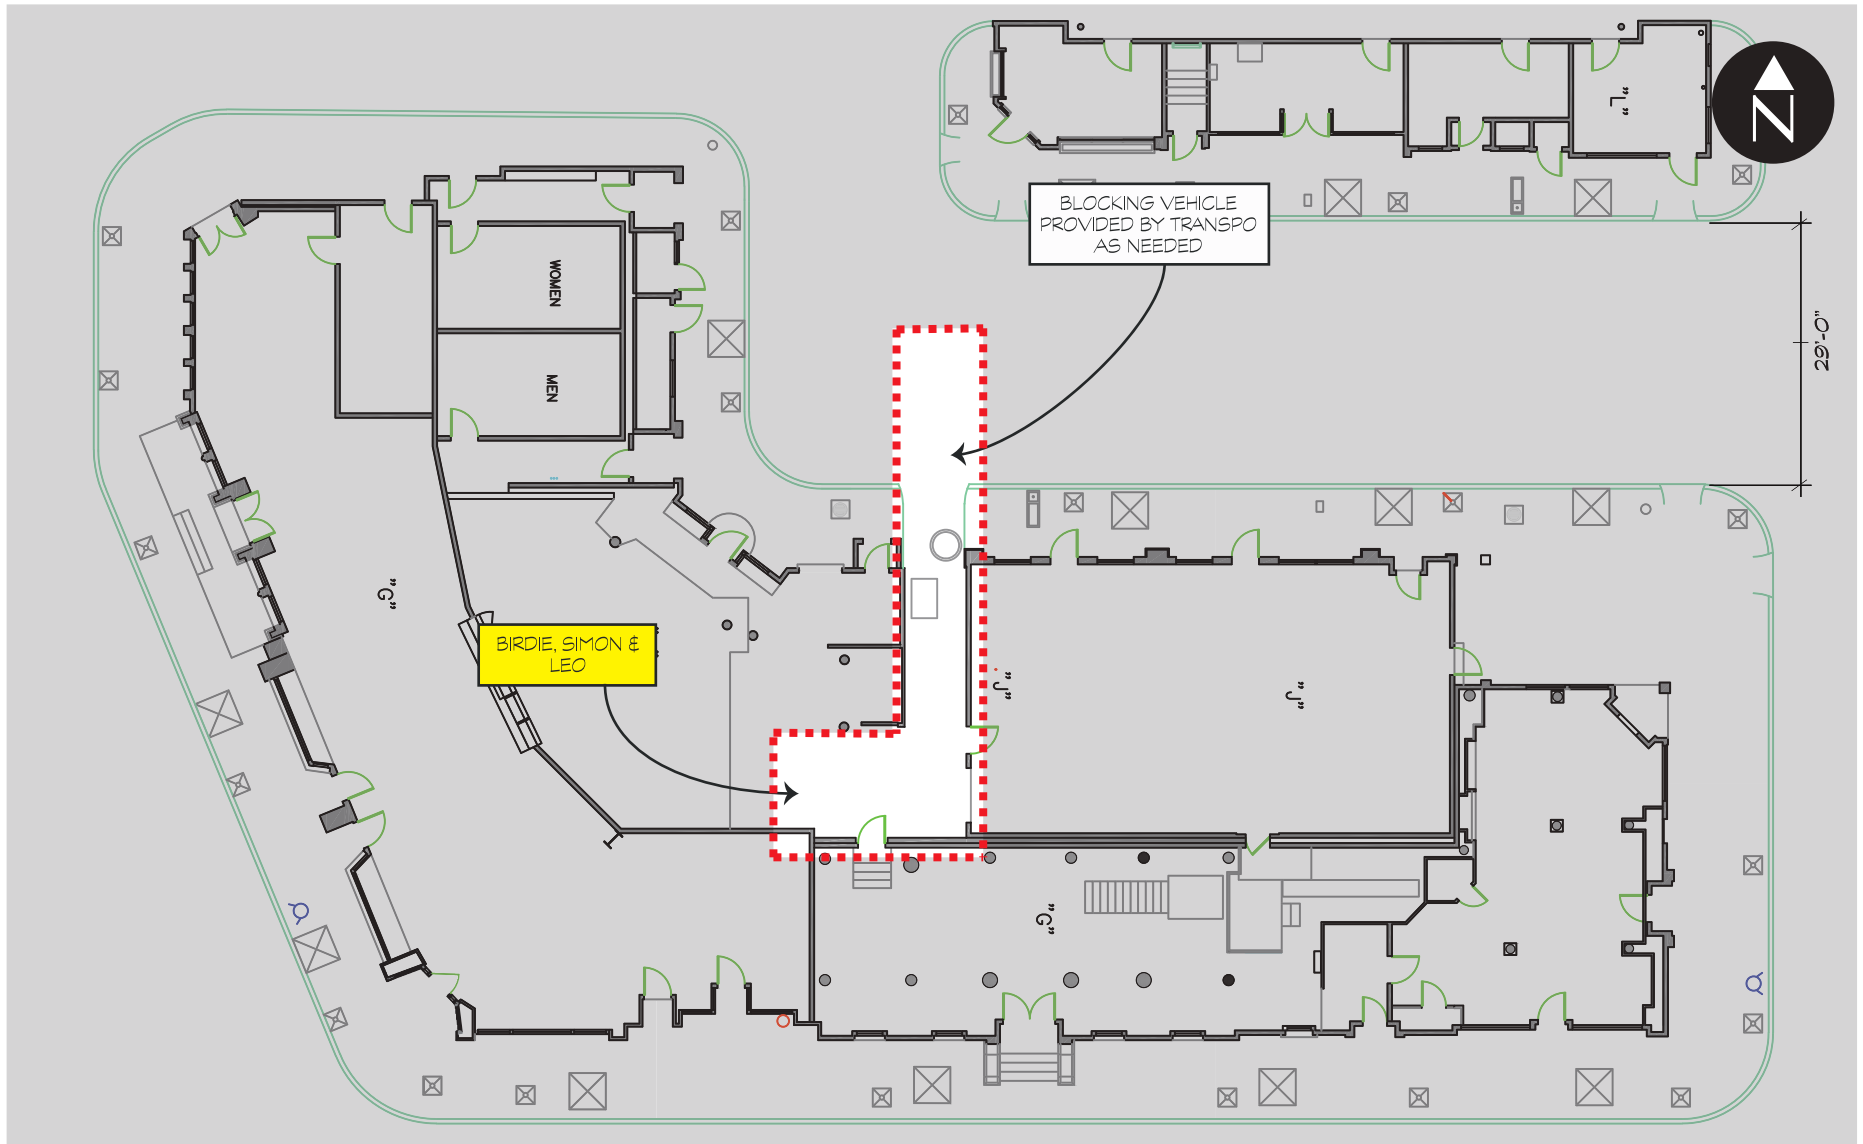

SET #: 605 **SET NAME(S) -** EXT COLLAR BAR - ALLEY

EP# 106: - **SC#:** 27 • **LOCATION:** Paramount Studios Backlot - Chicago St.



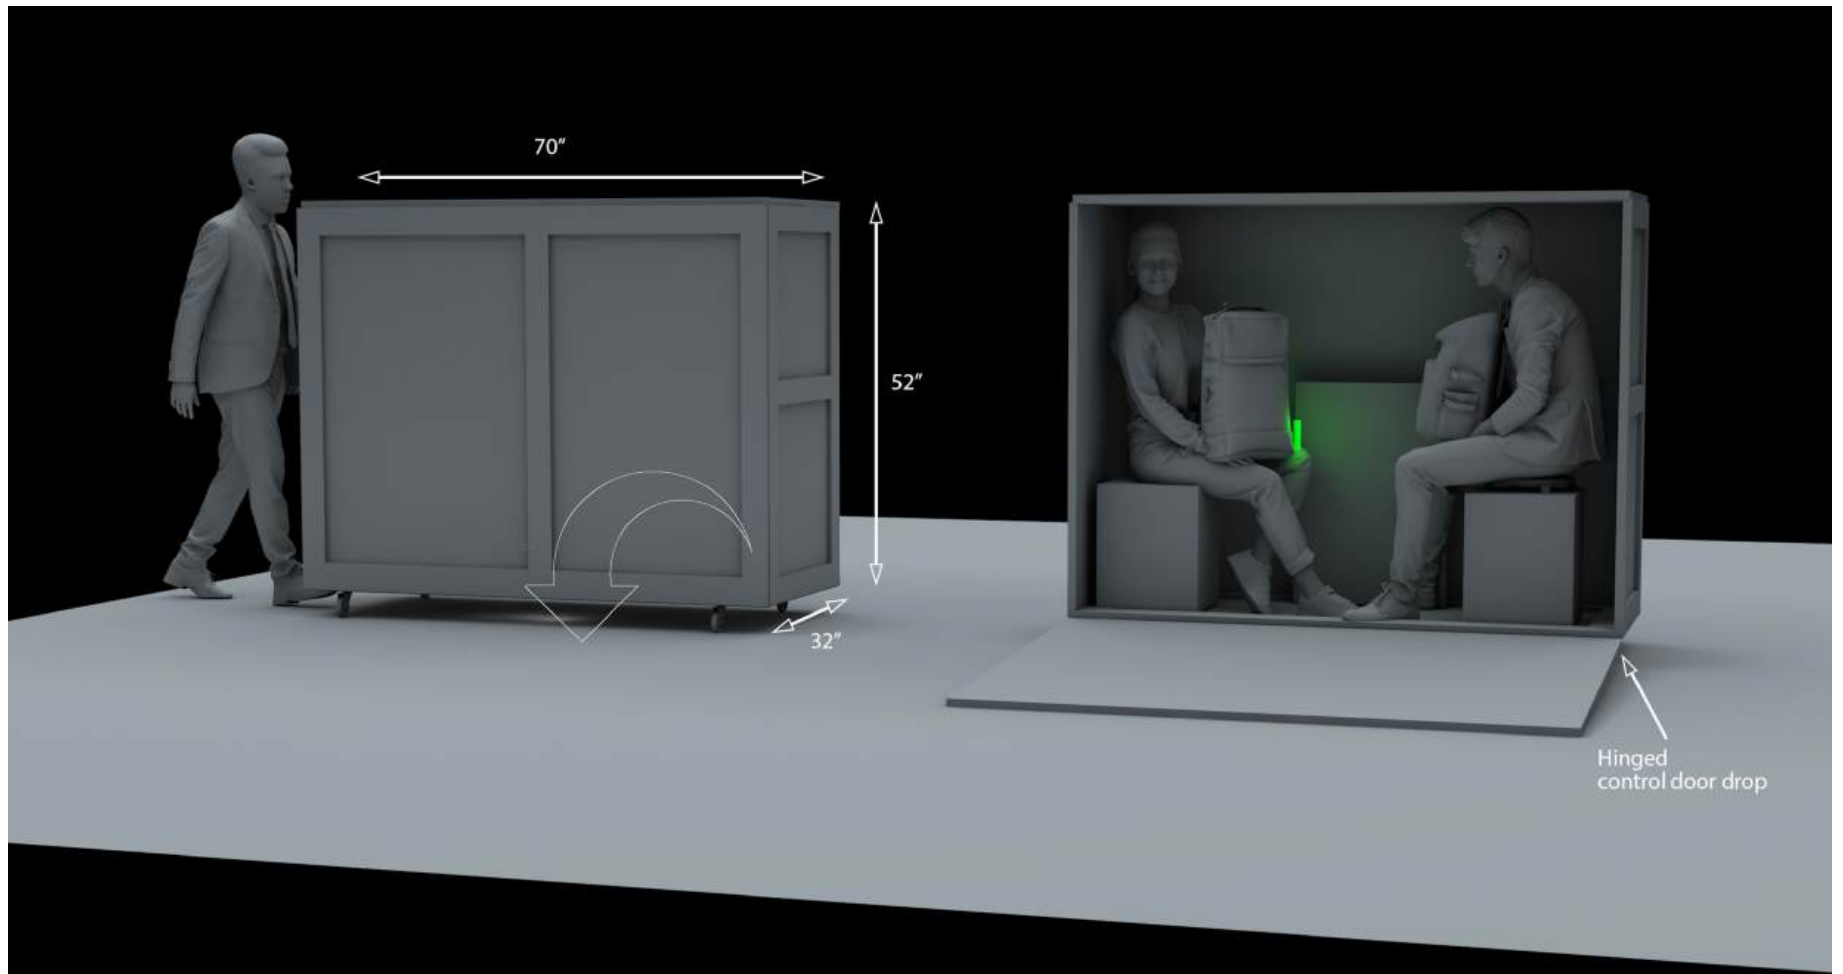


ART CRATE

SET #: 606 SET NAME(S) - I/E DELAWARE FREEPORT

EP# 106: - SC#: 28-30, 34, 37, 41 • LOCATION: Willow Studios - 501 S. Mission Rd., L.A., 90033

THE COMPANY
YOU KEEP

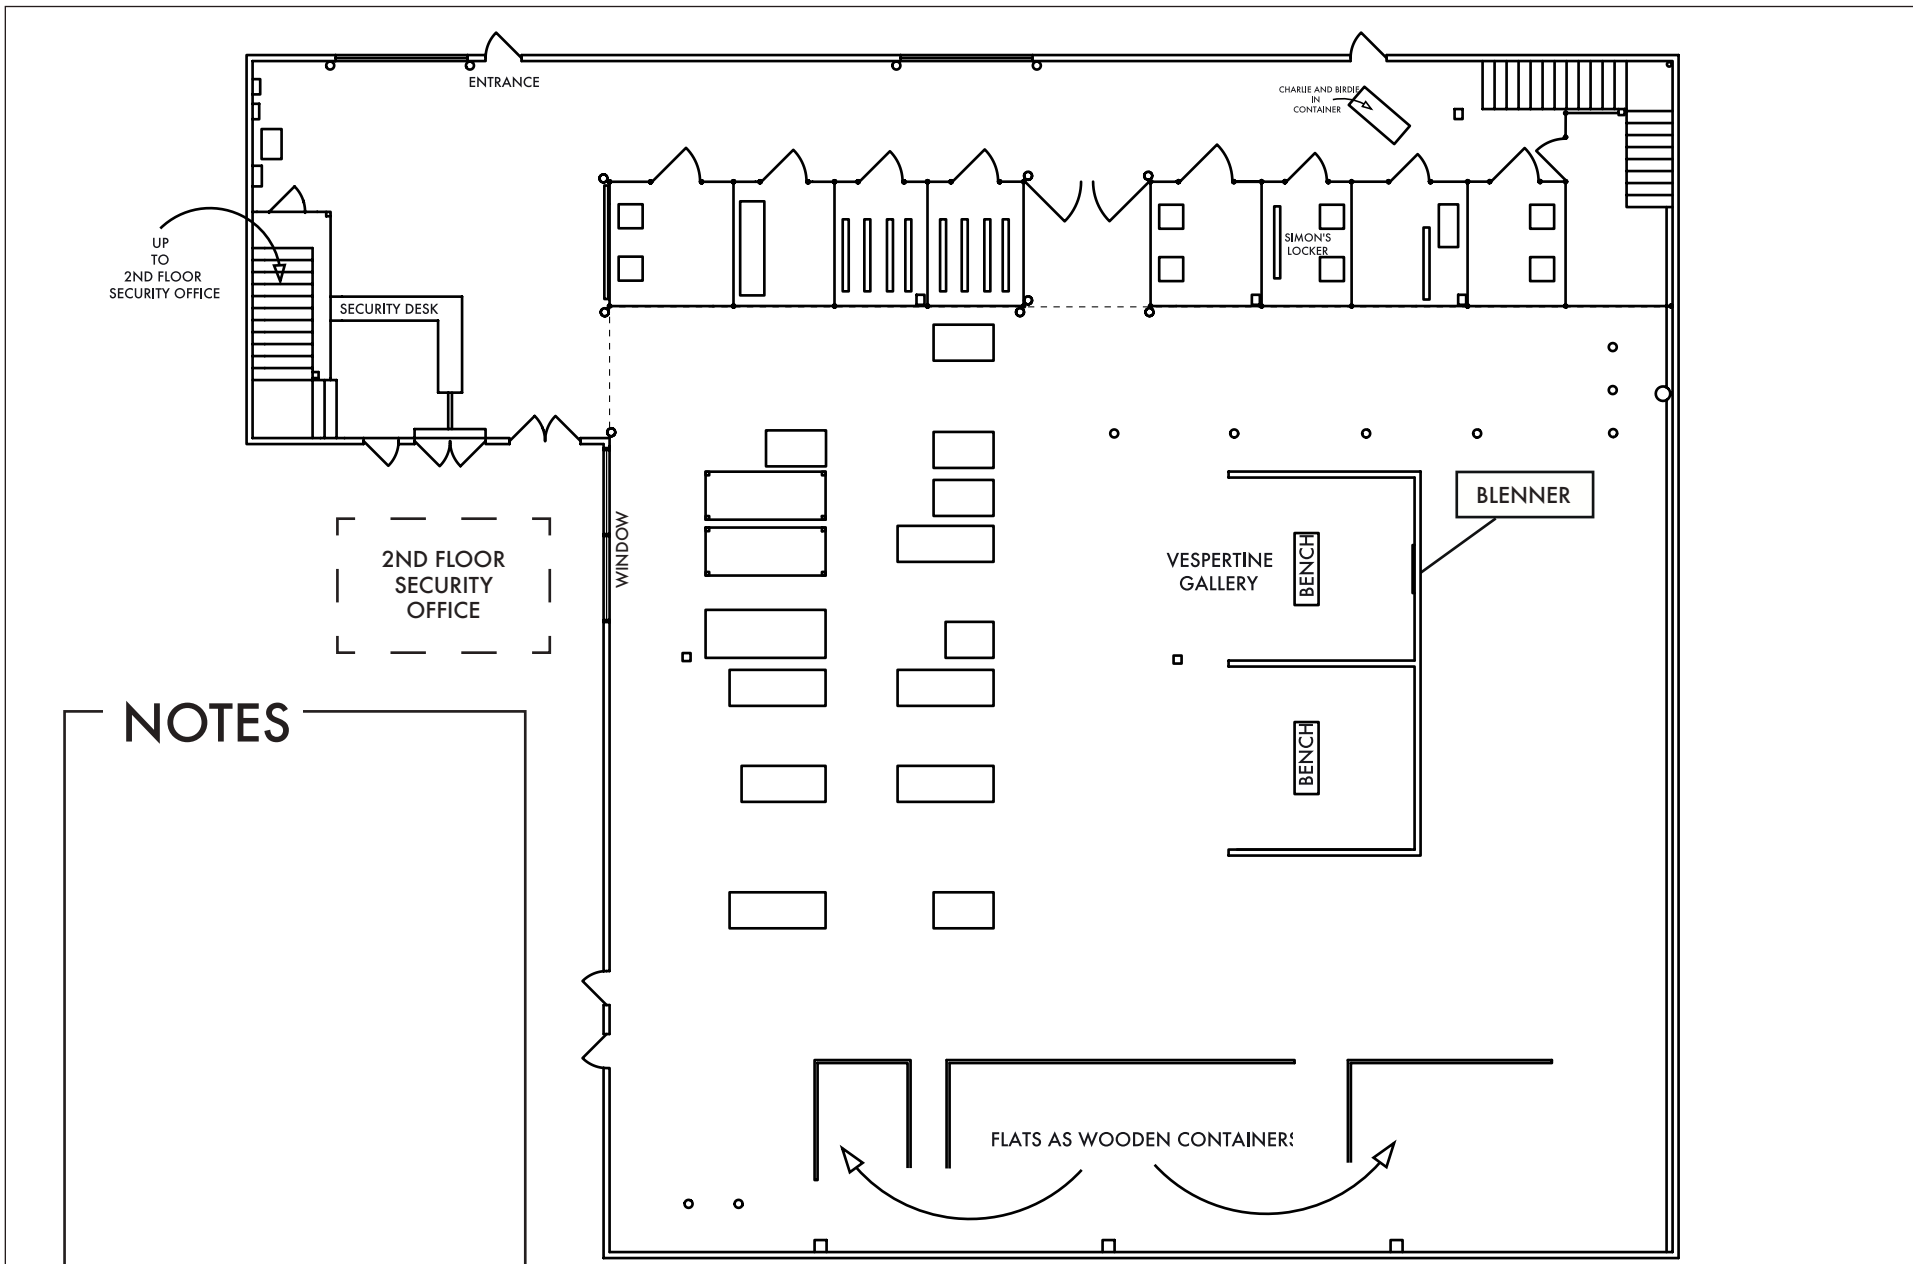


SCALE: 1/16" = 1'-0"

SET #: 606 **SET NAME(S)** - INT DELAWARE FREEPORT

EP# 106: - **SC#:** 28-30, 32-41, 43 • **LOCATION:** Willow Studios - 501 S. Mission Rd., L.A., 90033



NOTES

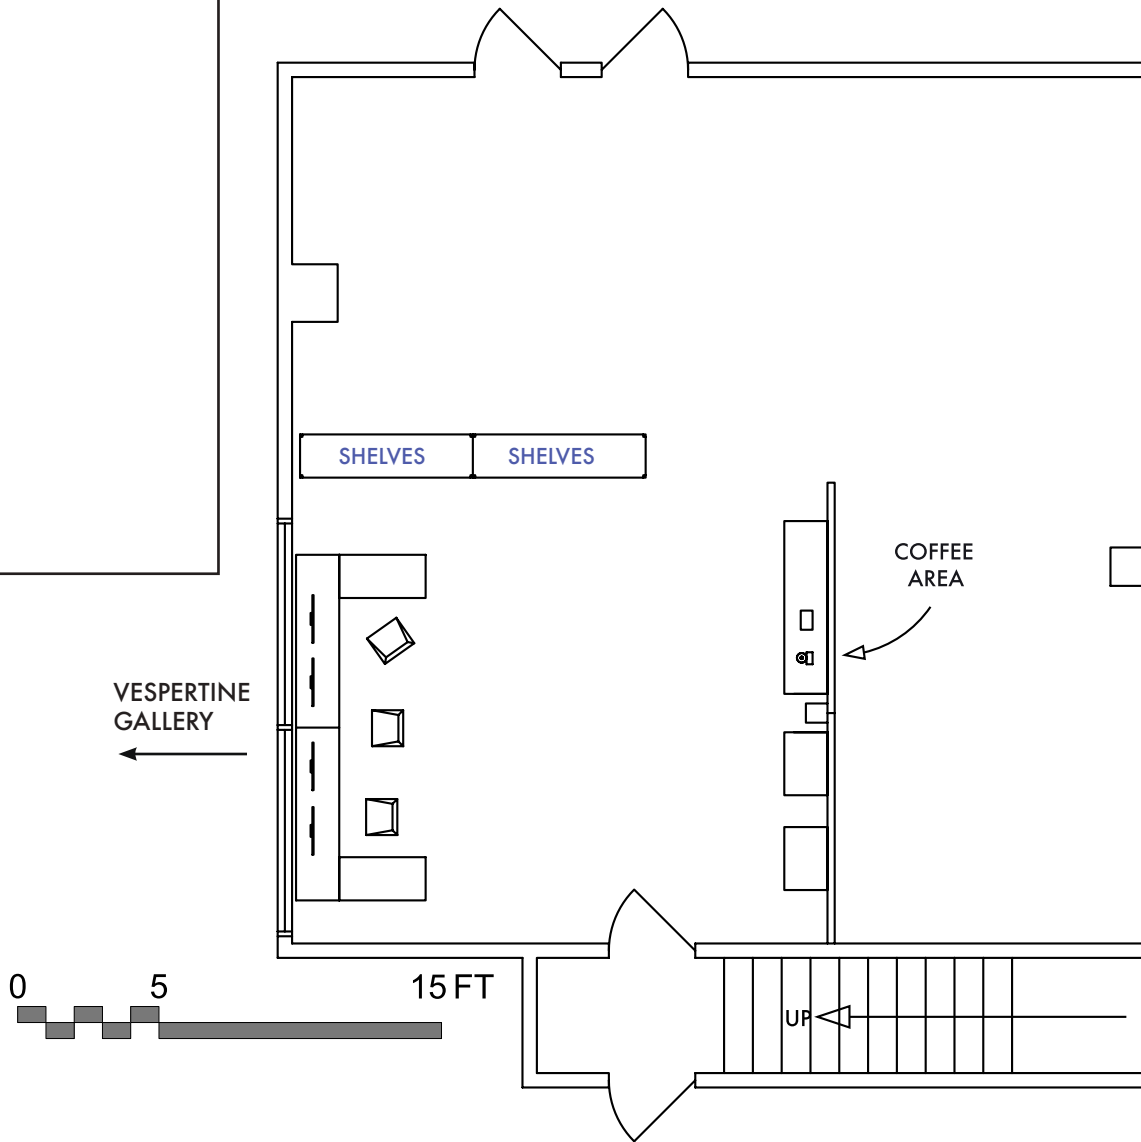

SECOND FLOOR SECURITY OFFICE

SET #: 606 **SET NAME(S)** - INT DELAWARE FREEPORT - SECURITY OFFICE

EP# 106: - **SC#:** 30, 35, 36, 39, 40 • **LOCATION:** Willow Studios - 501 S. Mission Rd., L.A., 90033






SET #: 609 **SET NAME(S) -** EXT STORAGE FACILITY

EP# 106: - **SC#:** 49pt1, 49pt3 • **LOCATION:** TBD

THE COMPANY
you **KEEP**

PERMANENT SETS


FOR REFERENCE

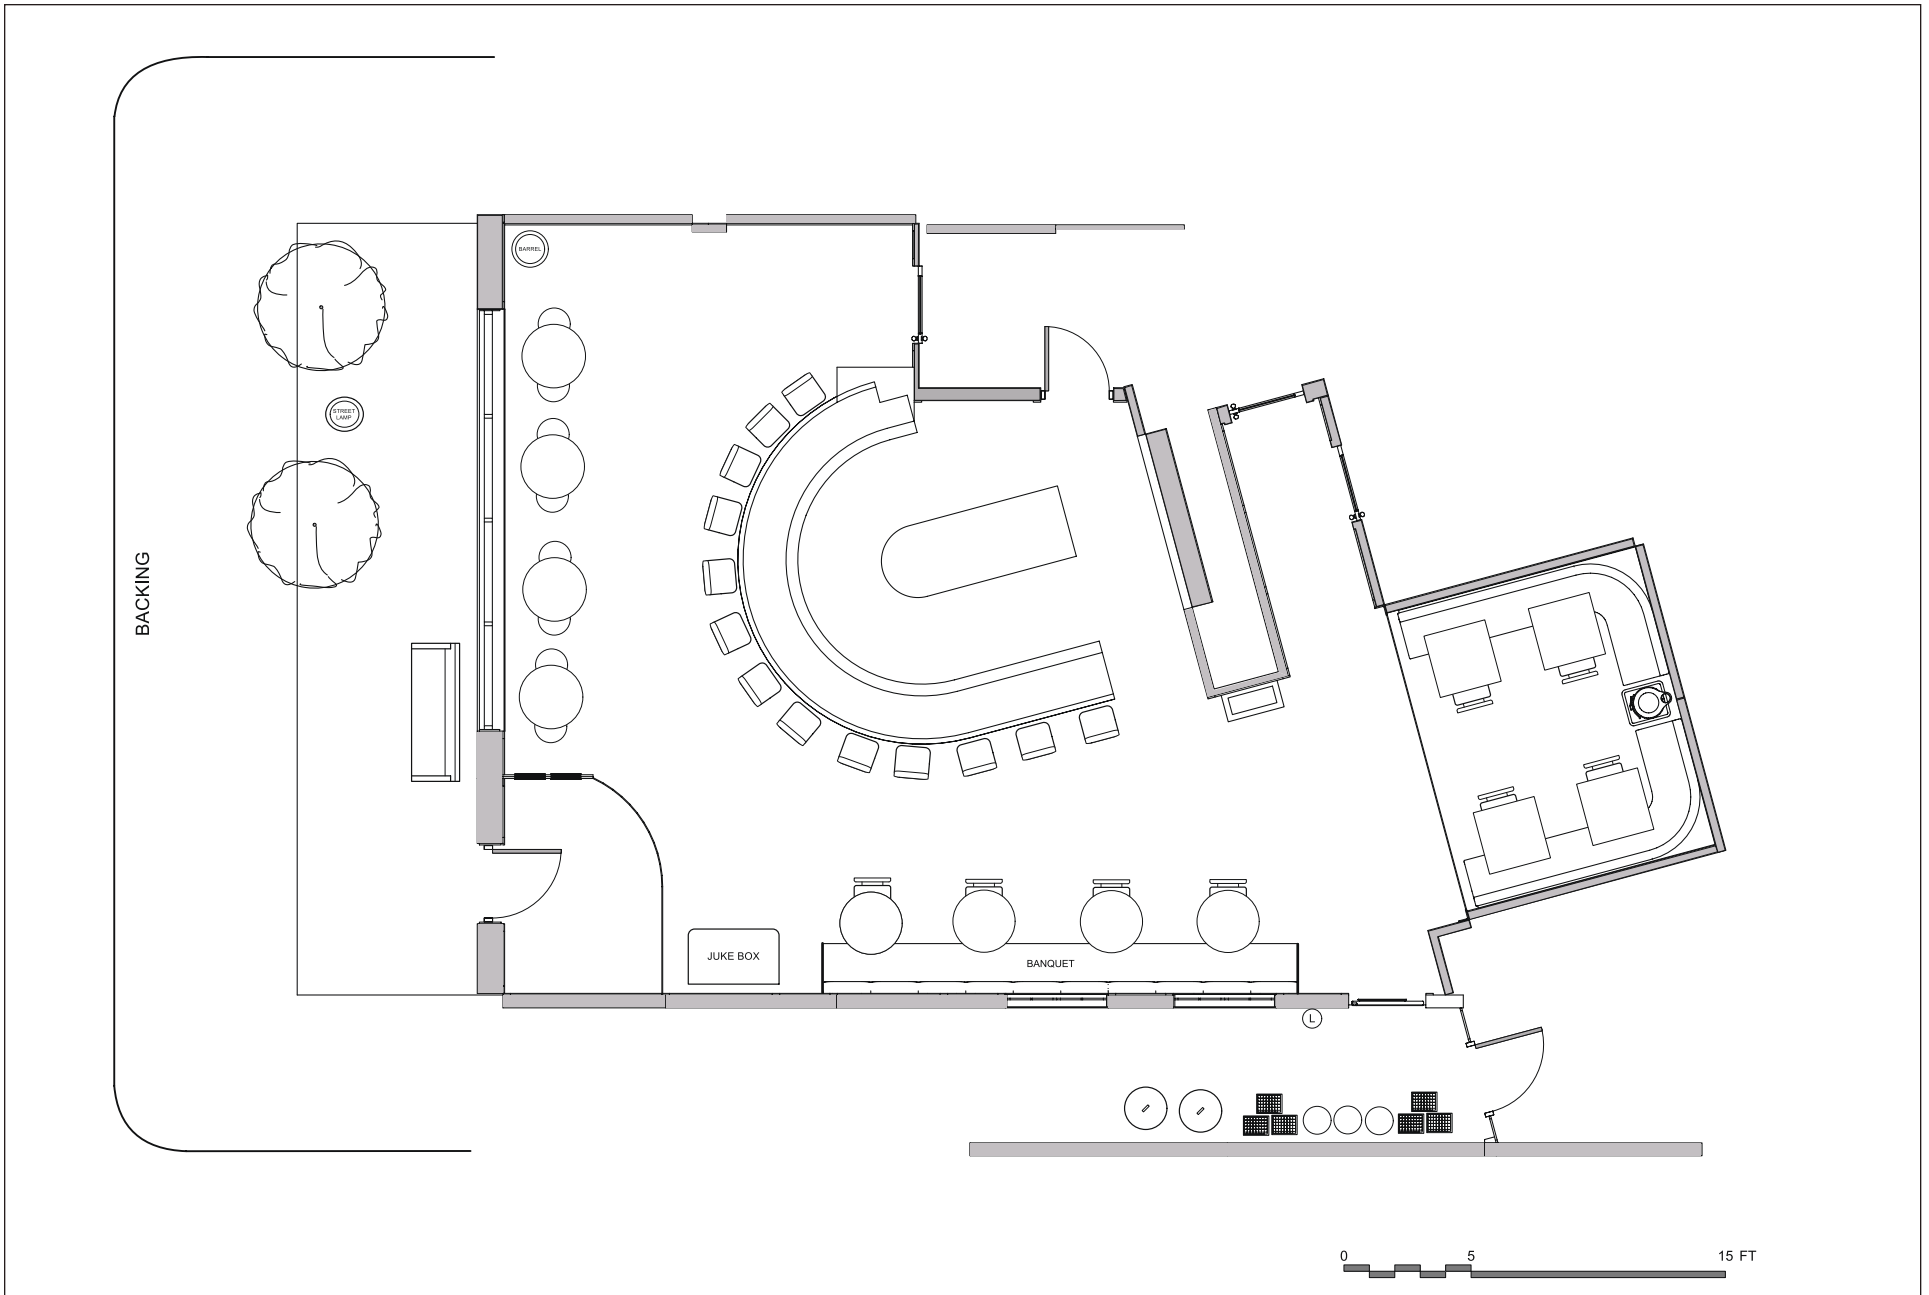

SET #: 101 SET NAME(S) - INT THE COLLAR BAR

EP# 106 - SC#: 4, 10, 47, 52



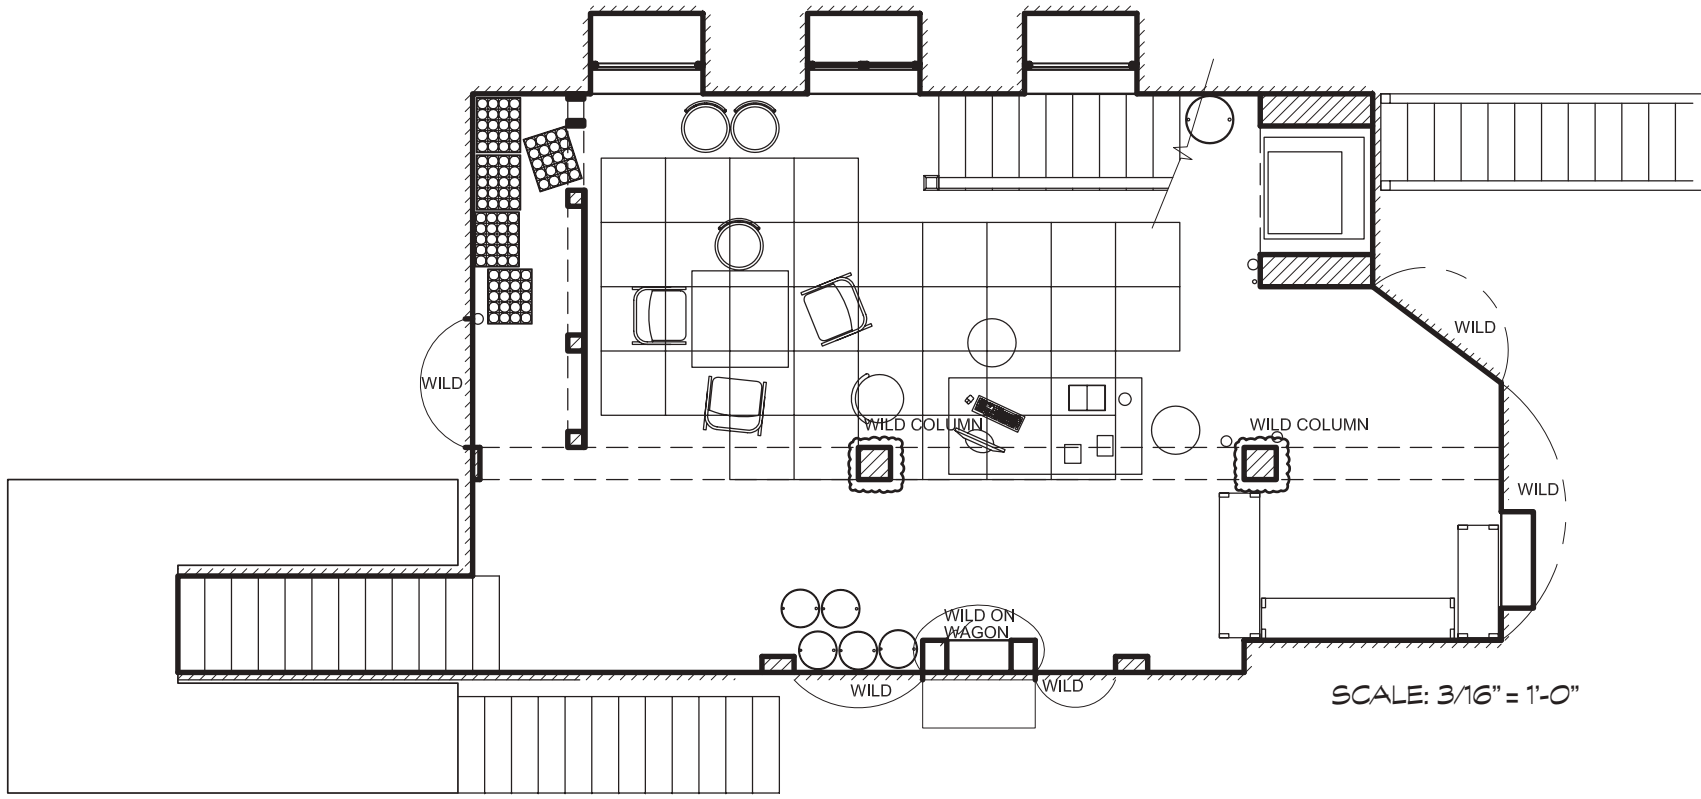


SCALE: 3/16" = 1'-0"

SET #: 101 **SET NAME(S) -** INT THE COLLAR BAR - BASEMENT

EP# 106 - SC#: 46




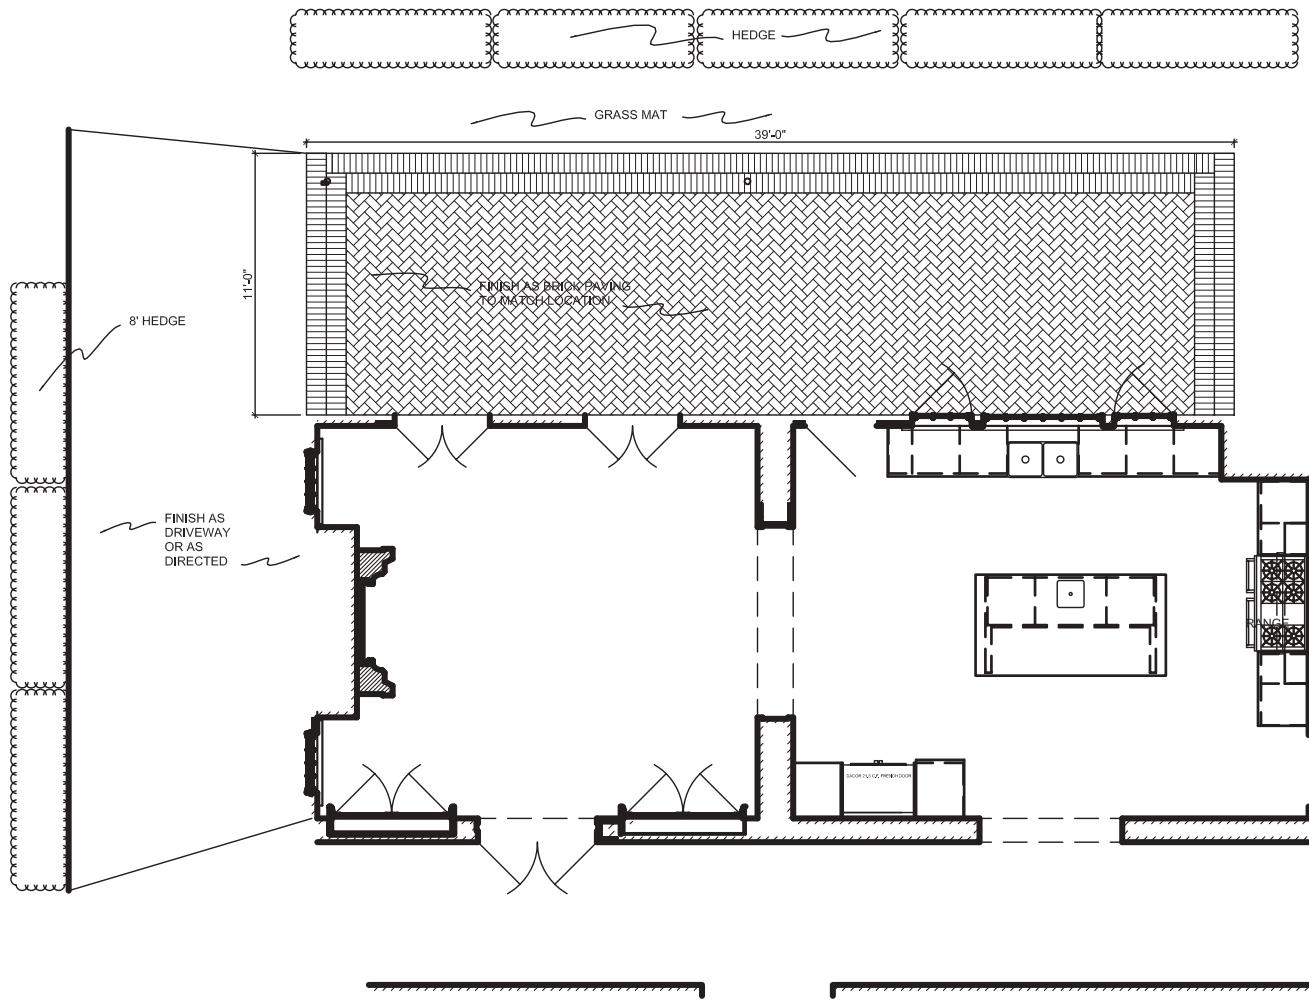

SET #: 106A/106C **SET NAME(S) -** INT HILL MANSION - DINING RM/KITCHEN

EP# 106 - SC#: 5, 11, 17, 18, 50

THE COMPANY
 YOU KEEP

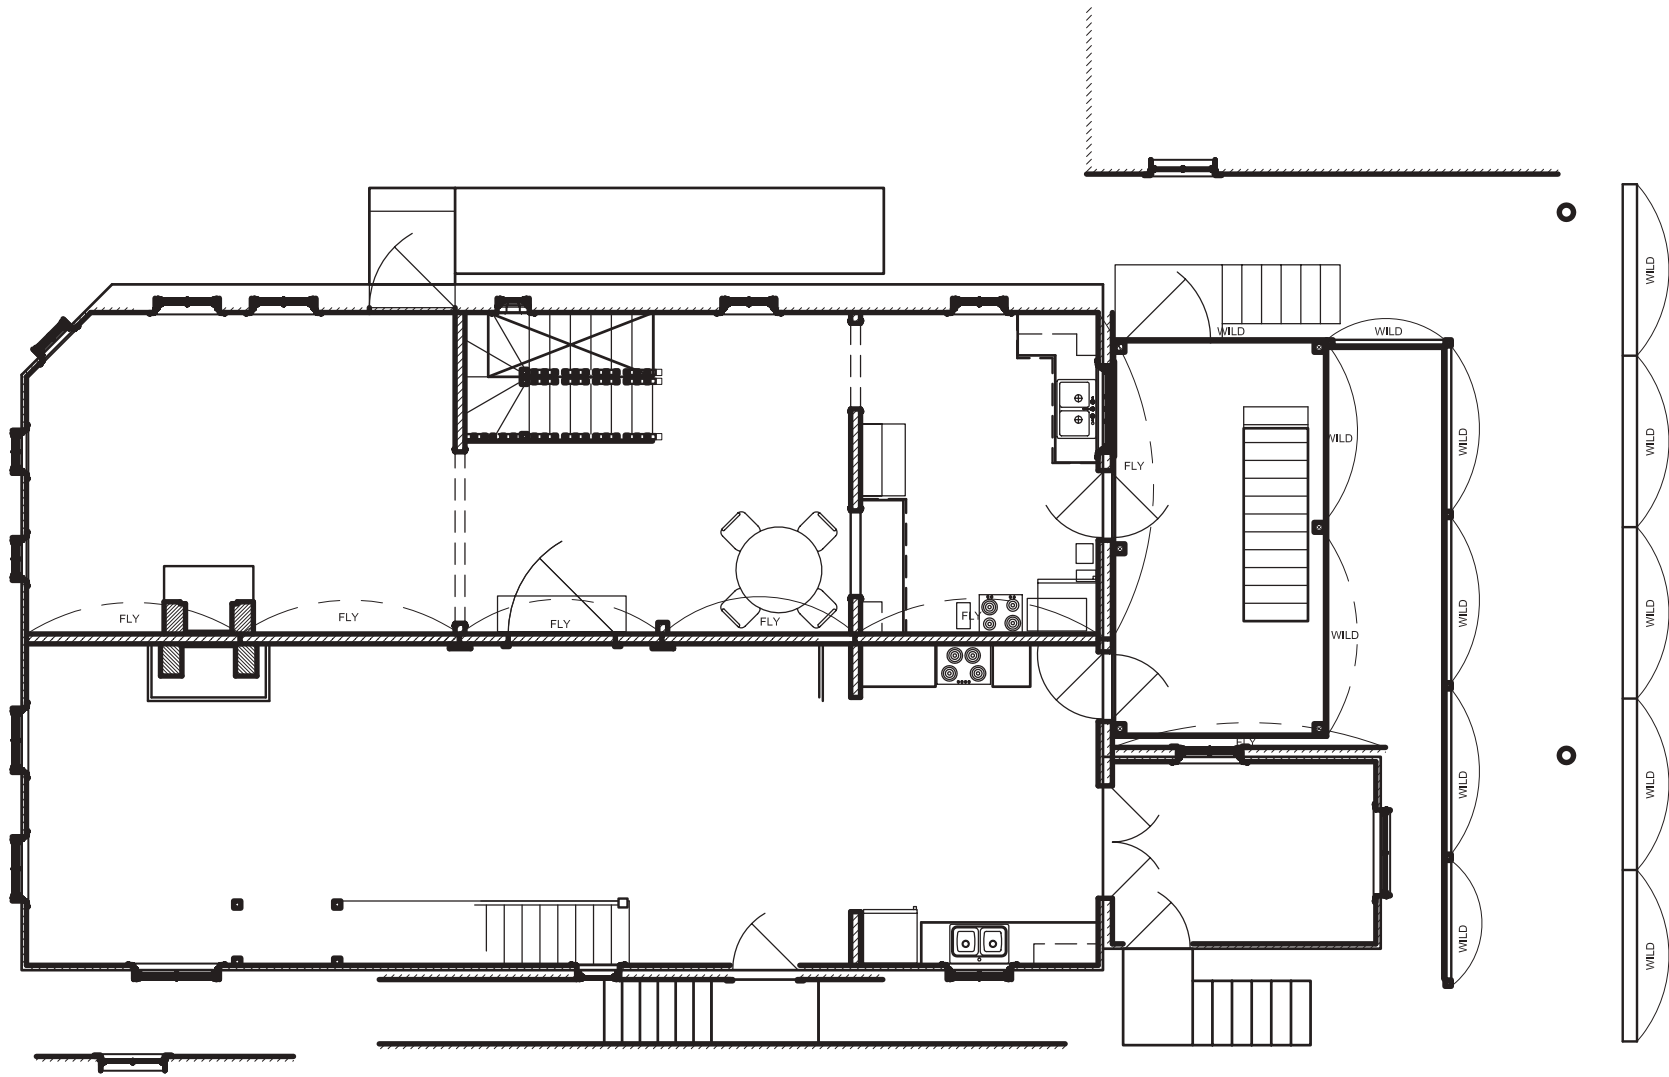

SCALE: 3/16" = 1'-0"

SET #: 104/105 SET NAME(S) - INT CHARLIE'S APARTMENT/INT BIRDIE'S APARTMENT

EP# 106 - SC#: 6, 9pt, 20

